


SECOND FLOOR

SCALE: 1/4" = 1'-0"

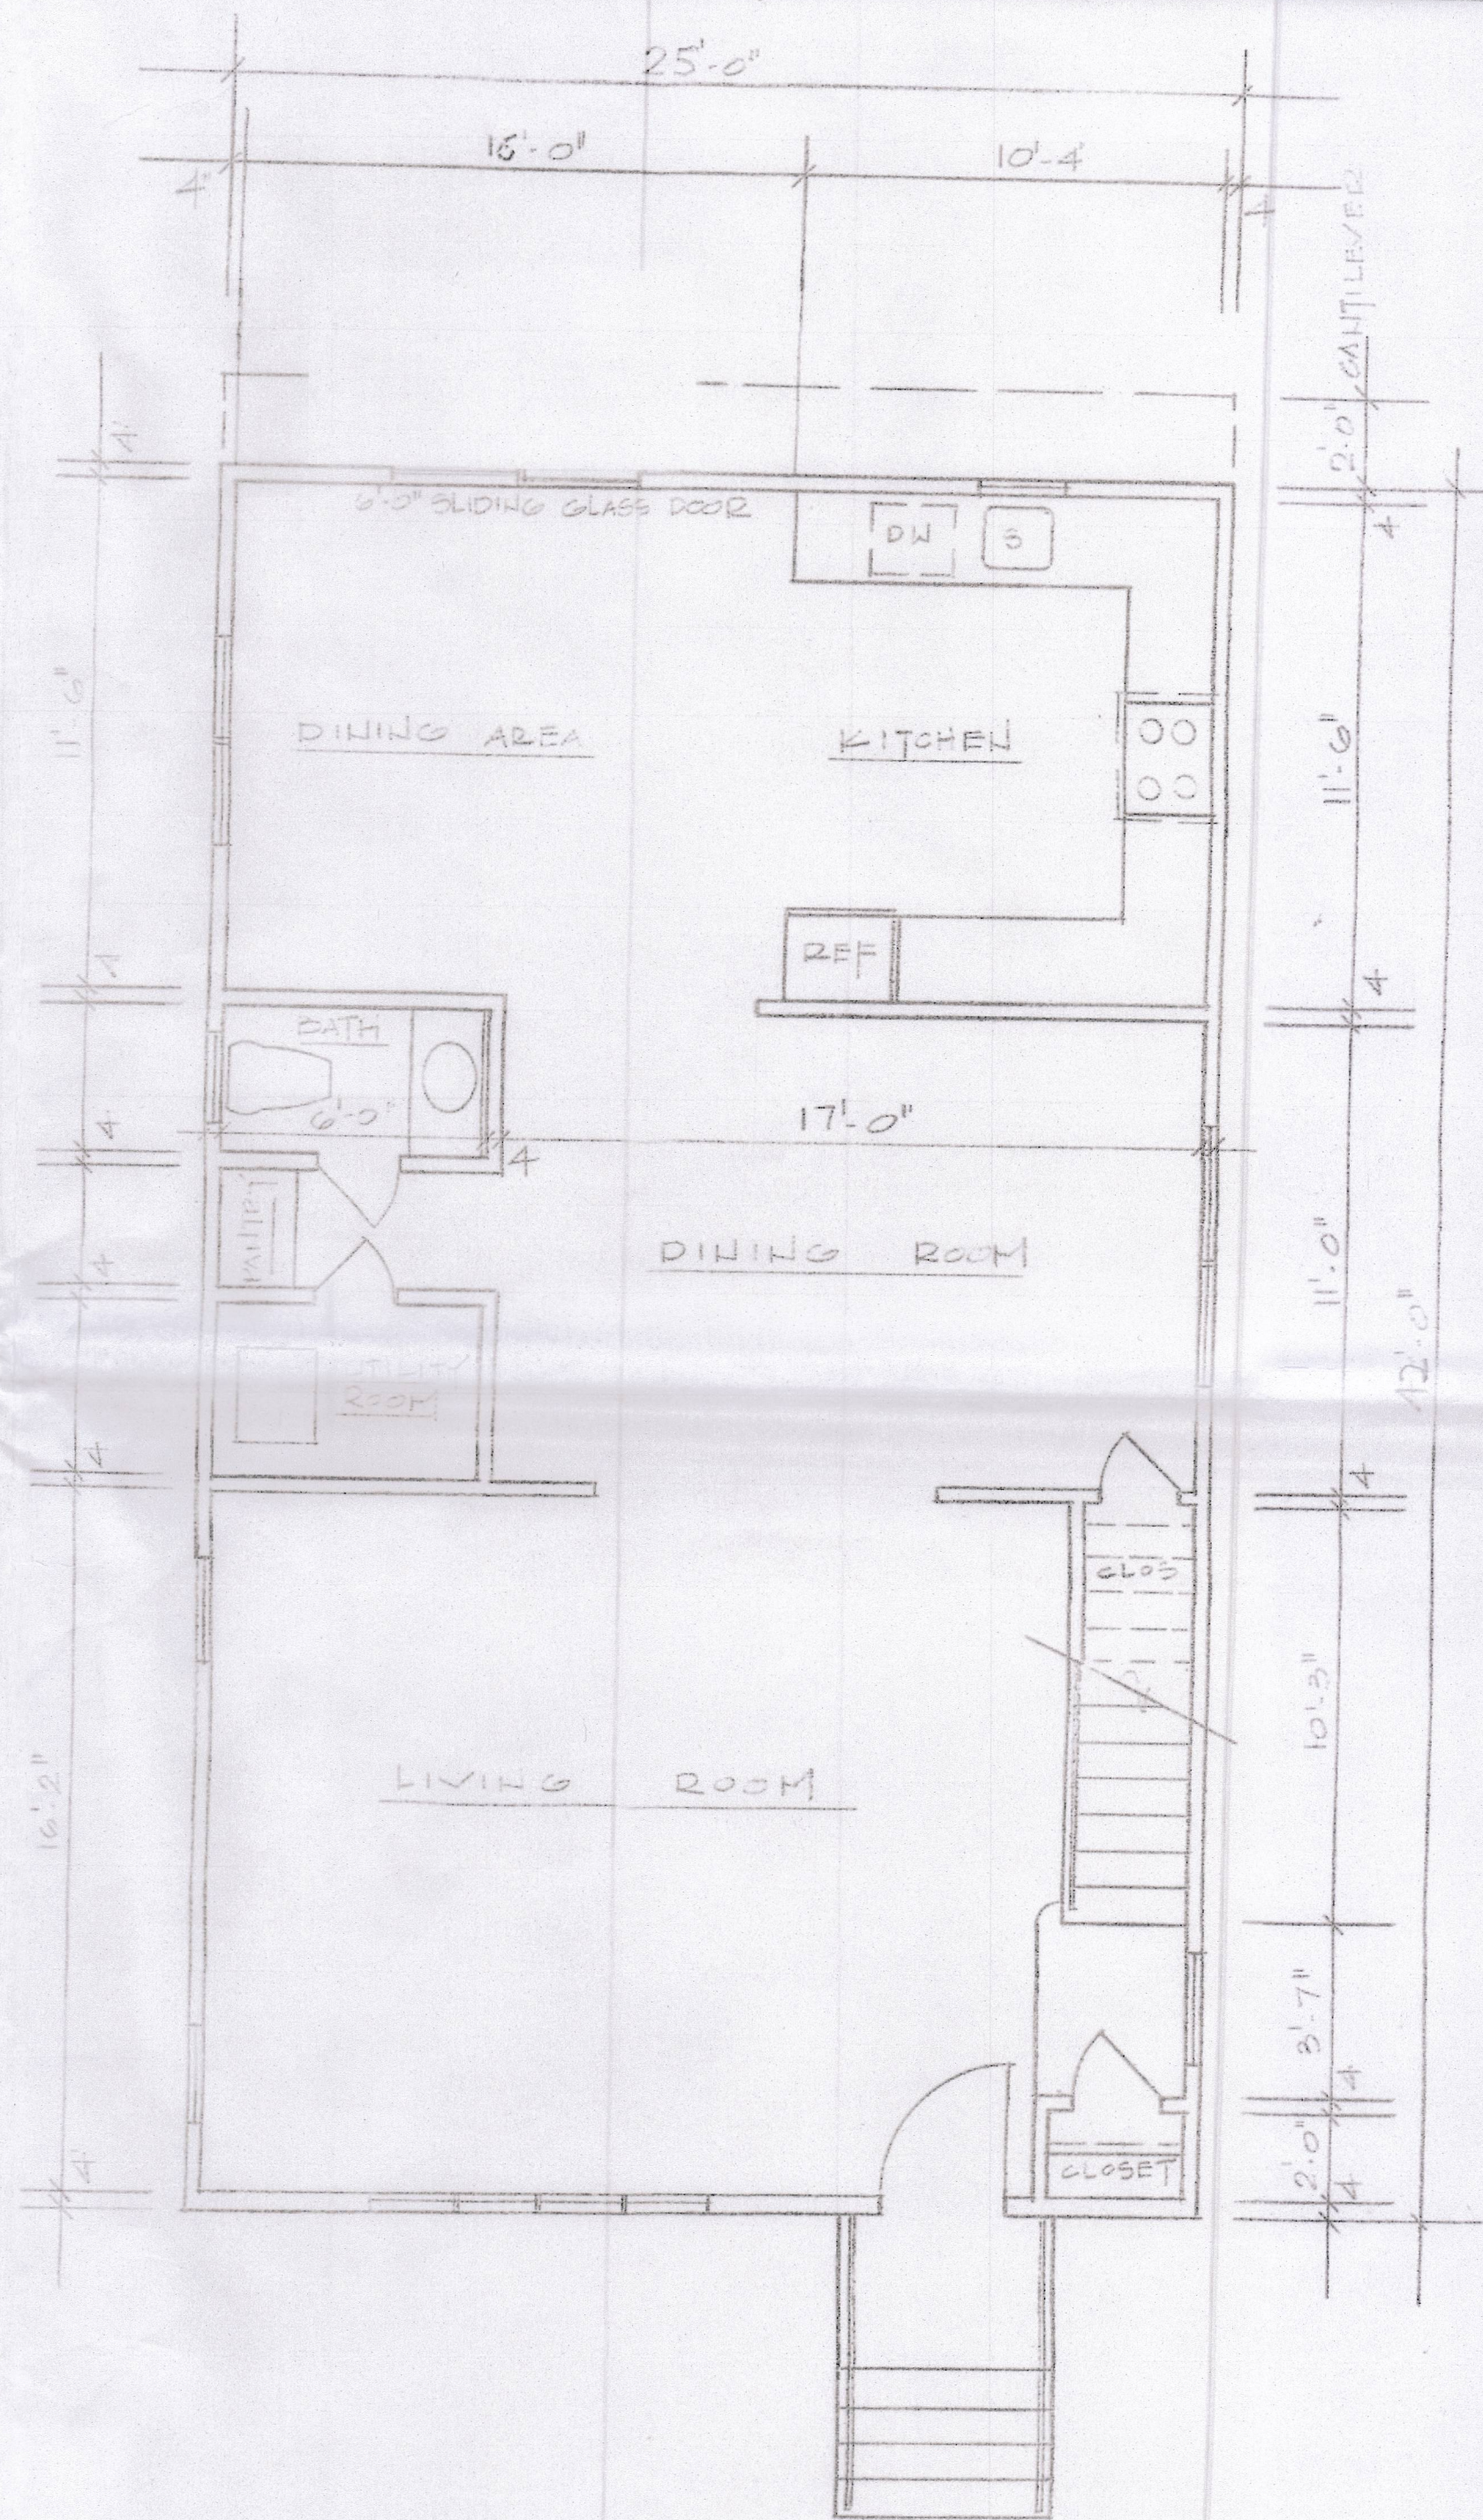

FIRST FLOOR

SCALE: 1/4" = 1'-0"

IRVING M. KUSNITZ
CONSULTING ENGINEER

PLOT PLAN, FLOOR PLAN
FRAMING PLAN, SECTION,
ELEVATION & NOTES

PROPOSED 1 FAMILY
DWELLING ZONING BD
54 LANCASTER PL ISLAND PARK



DWG NO:
DATE
JOB NO: