




WEST SIDE ELEVATION

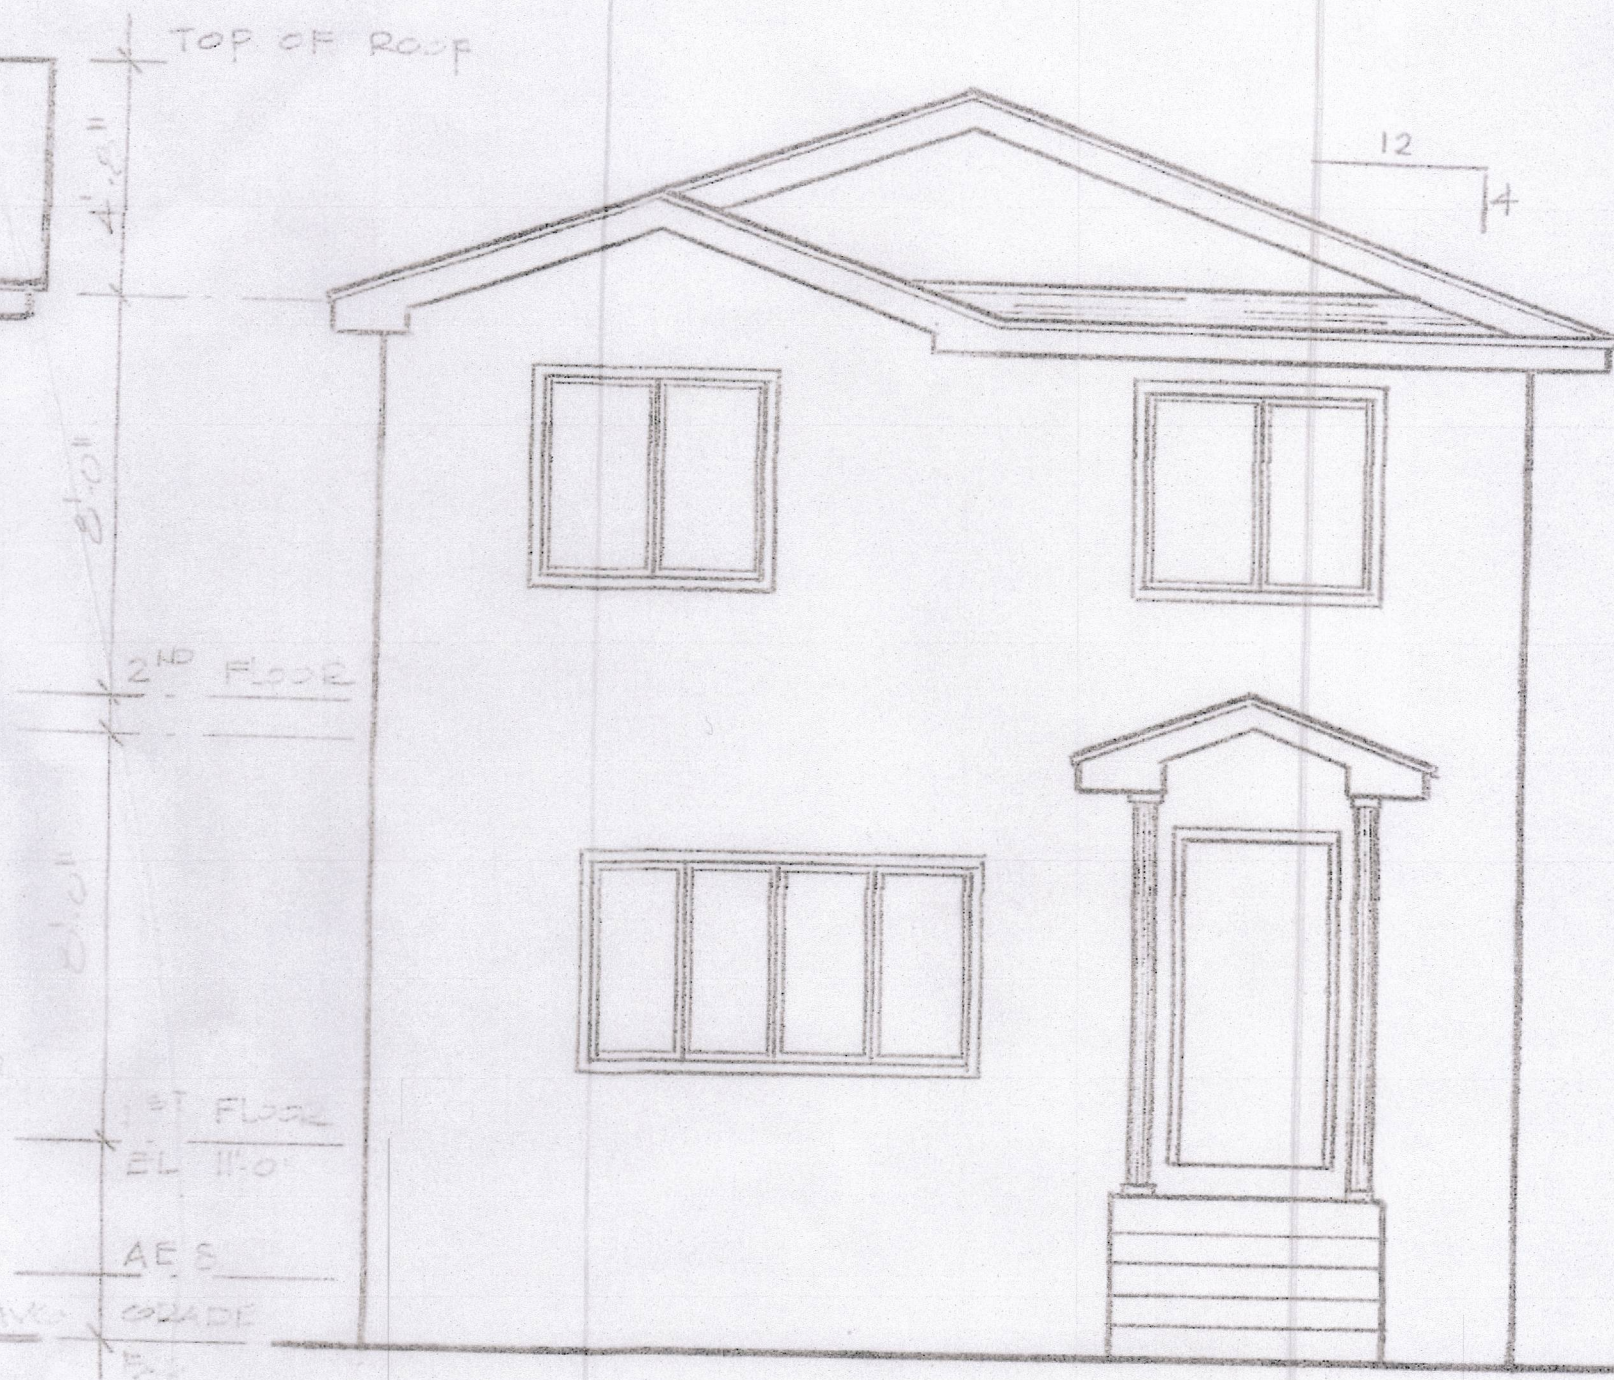

FRONT ELEVATION

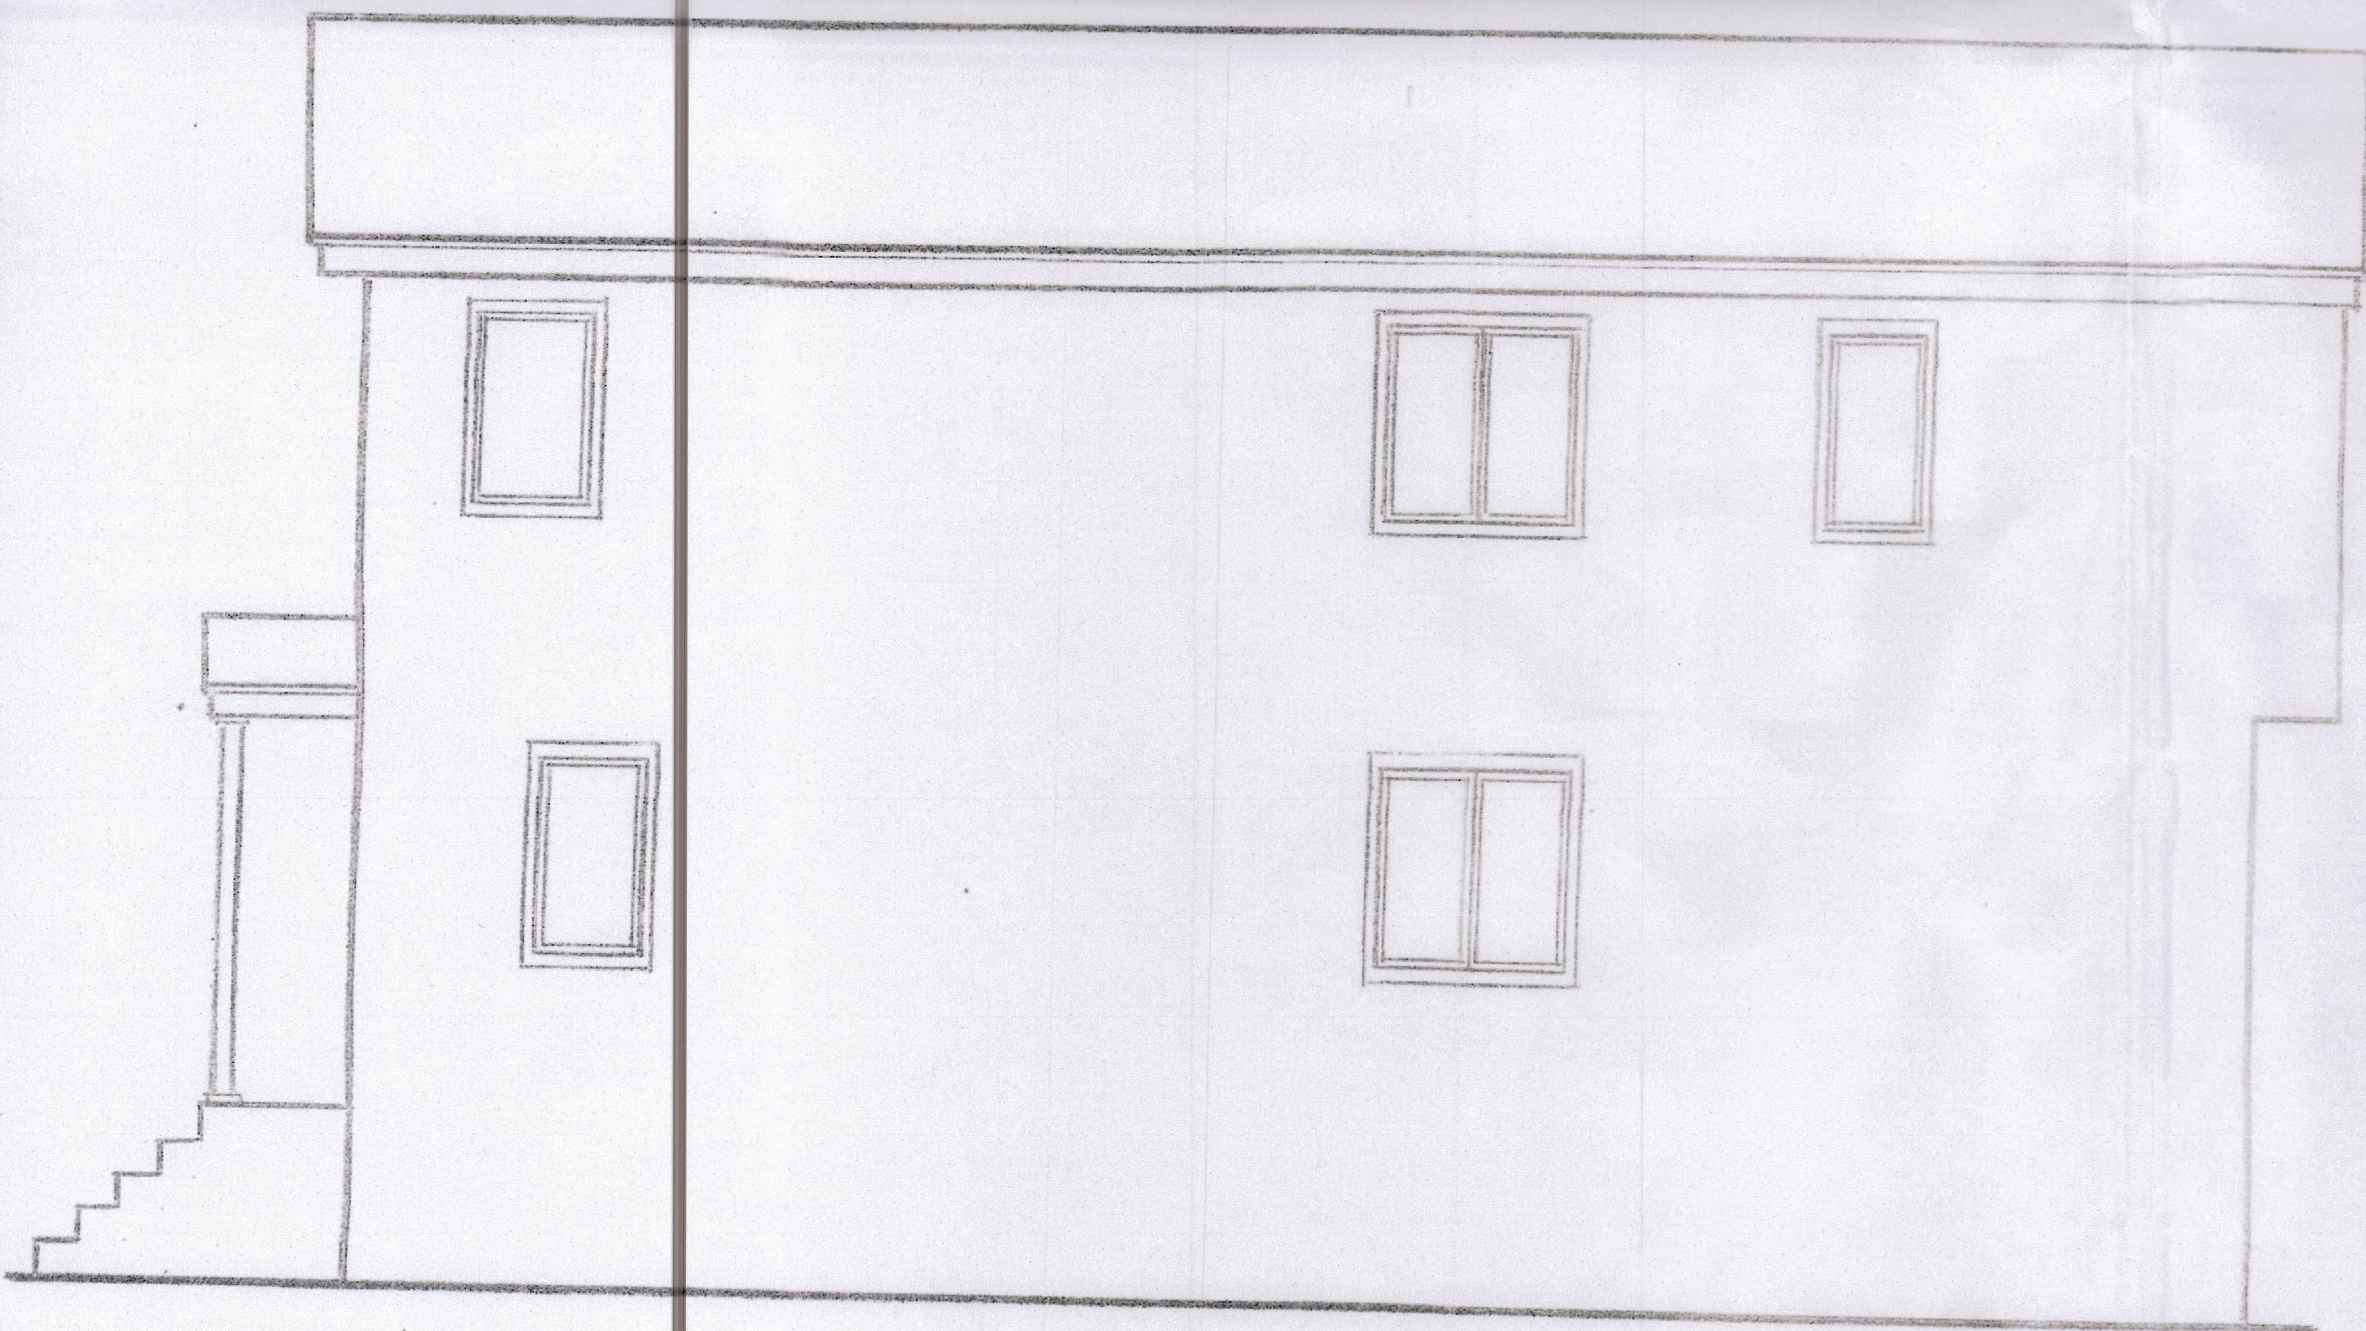

EAST ELEVATION

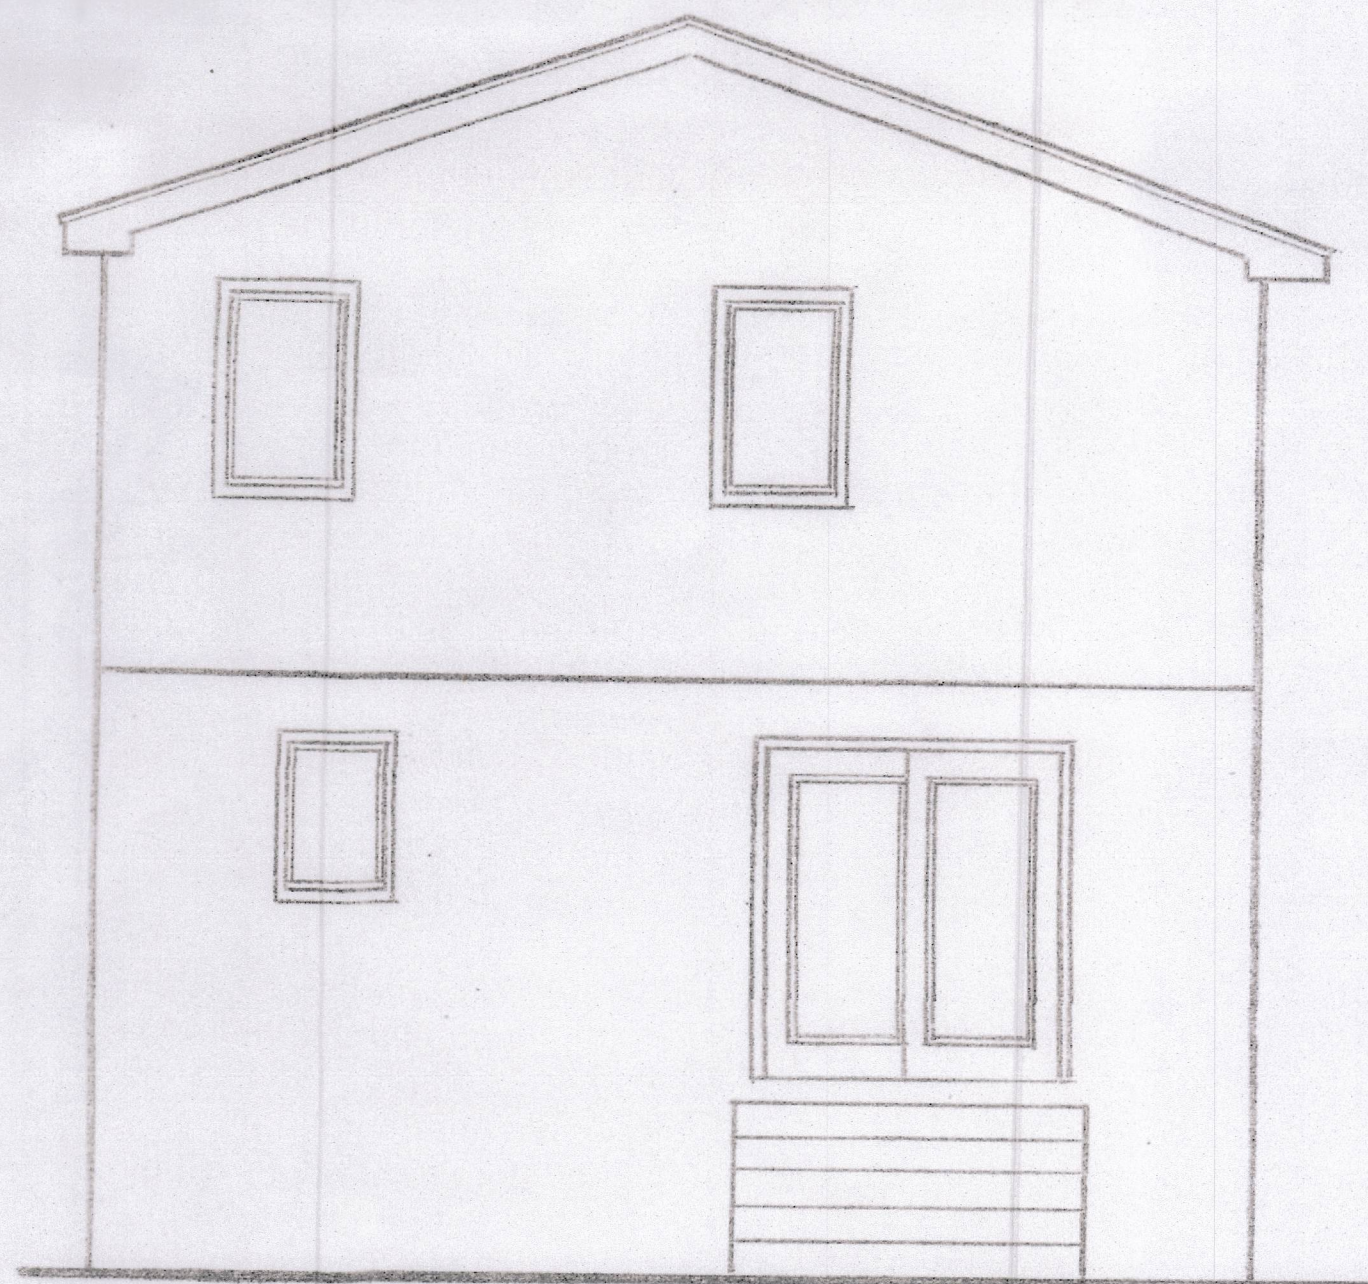

REAR ELEVATION

IRVING M. KUSNITZ  
CONSULTING ENGINEER

PLOT PLAN, FLOOR PLAN  
FRAMING PLAN, SECTION,  
ELEVATION & NOTES

PROPOSED 1 FAMILY  
DWELLING ZONING DD  
54 LANCASTER PL ISLAND PARK



DATE

DATE

DATE